


LEGEND	EXISTING	PROPOSED
AIRPORT PROPERTY LINE		
ABUTTERS' PROPERTY LINE		N/A
EXISTING 10' CONTOUR		N/A
FENCE		N/A
PAVEMENT		
REIL		
PAPI		N/A
BUILDINGS		
OBJECT-FREE ZONE (OFZ)		N/A
OBJECT-FREE AREA (OFA)		N/A
RUNWAY SAFETY AREA (RSA)		N/A
BUILDING RESTRICTION LINE (BRL)		N/A
WETLANDS (DELINEATED)		N/A
WATER LINE EASEMENT		N/A
AVIGATION EASEMENT		N/A
FUTURE DEVELOPMENT	N/A	
MAP/LOT		N/A
OBSTRUCTION LIGHT		

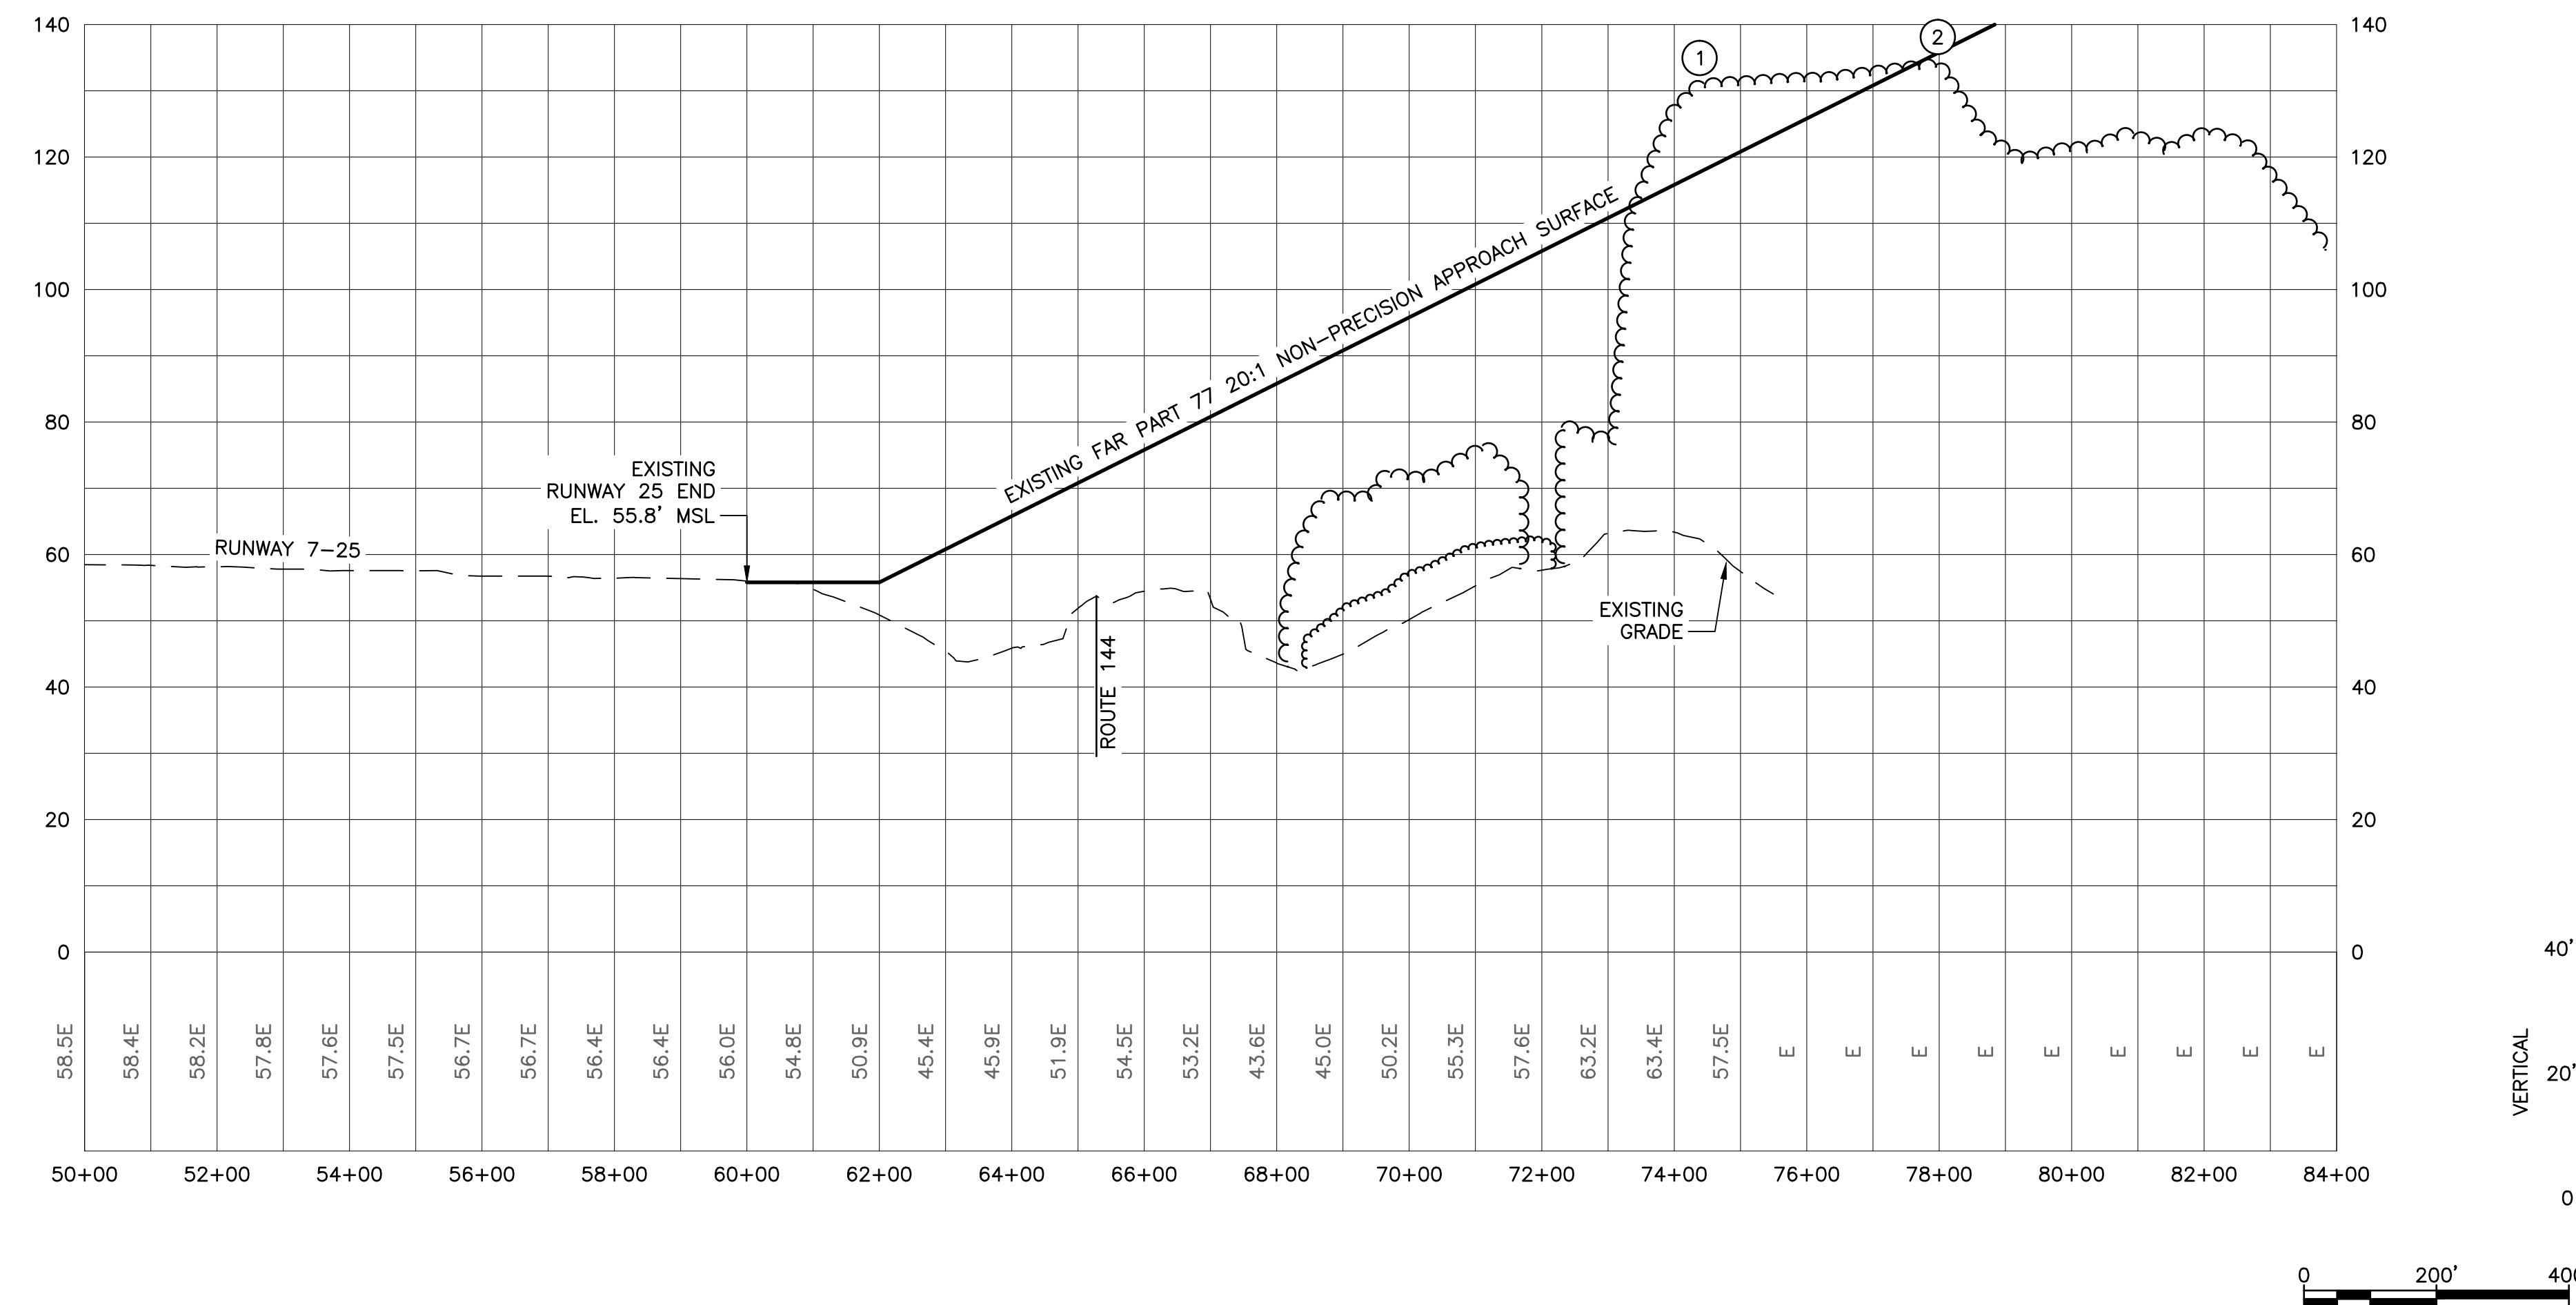

OBJECT NO.	DESCRIPTION	ELEVATION	PENETRATION
1	TREE	131'	+12.8
2	TREE	134'	-2.0

Revision	By	Appd.	YY.MM.DD

Issued

File Name: shT_05_and_06_plan_and_profile.dwg ECD JEB 14.10.24
Dwn. Chkd. Dsgn.

Permit-Seal

Client/Project
WISCASSET MUNICIPAL AIRPORT

AIRPORT MASTER PLAN UPDATE

WISCASSET, MAINE

Title
RUNWAY 25
PLAN AND PROFILE

Project No.	Scale	
195210458	AS NOTED	
Drawing No.	Sheet	Revision